



ZONING CHANGE

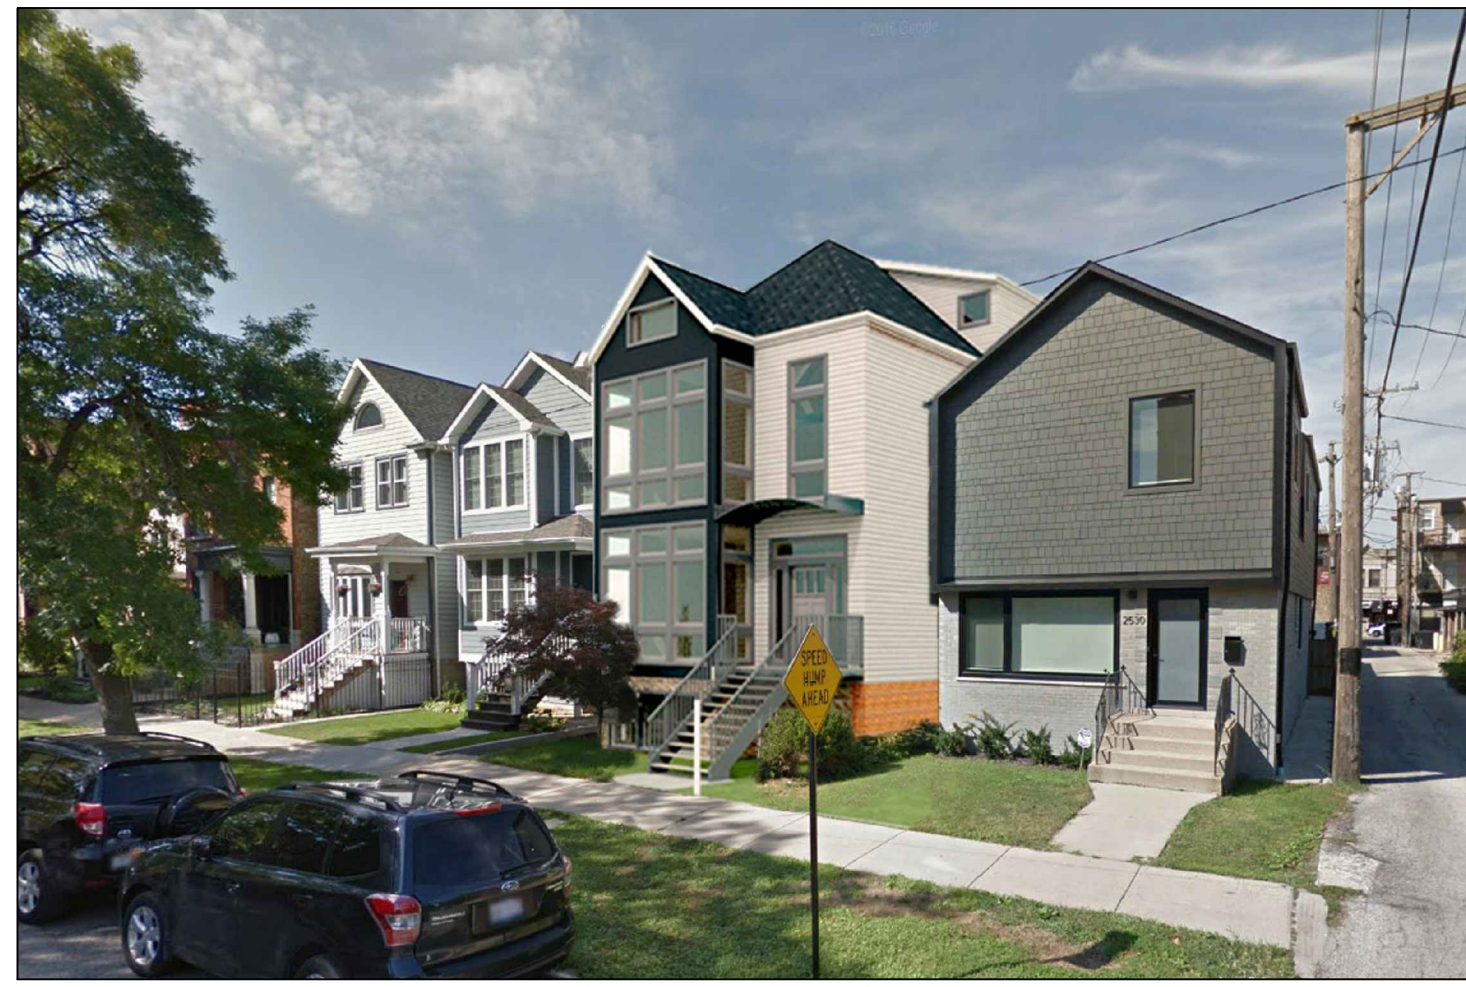


PROPOSED DORMER

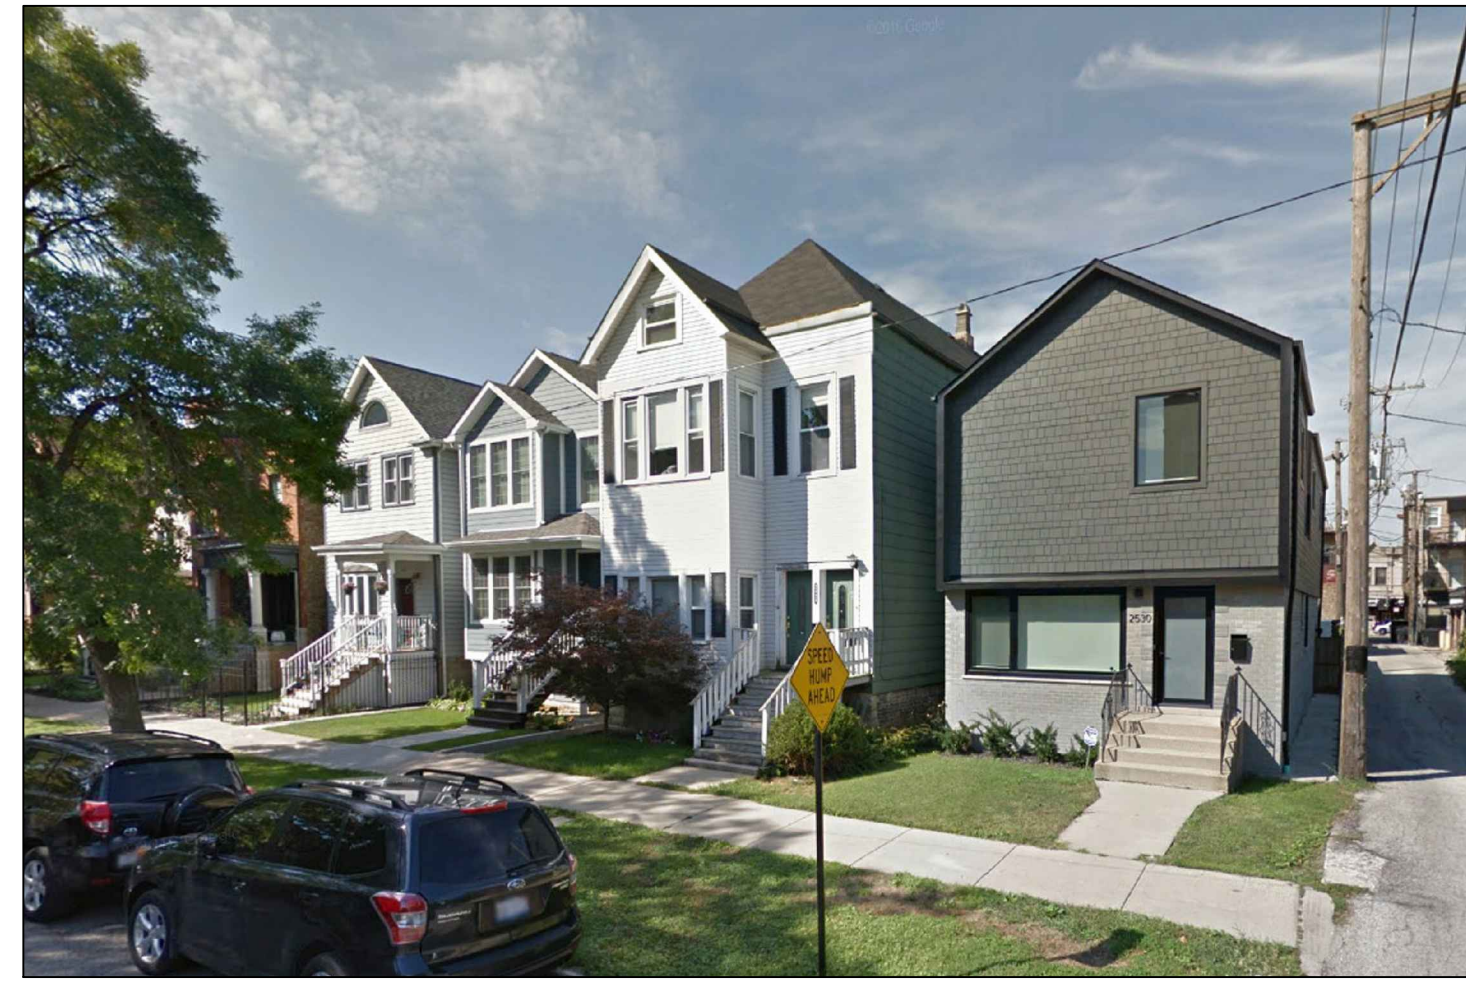


CURRENT STREET VIEW




PROPOSED PARKING

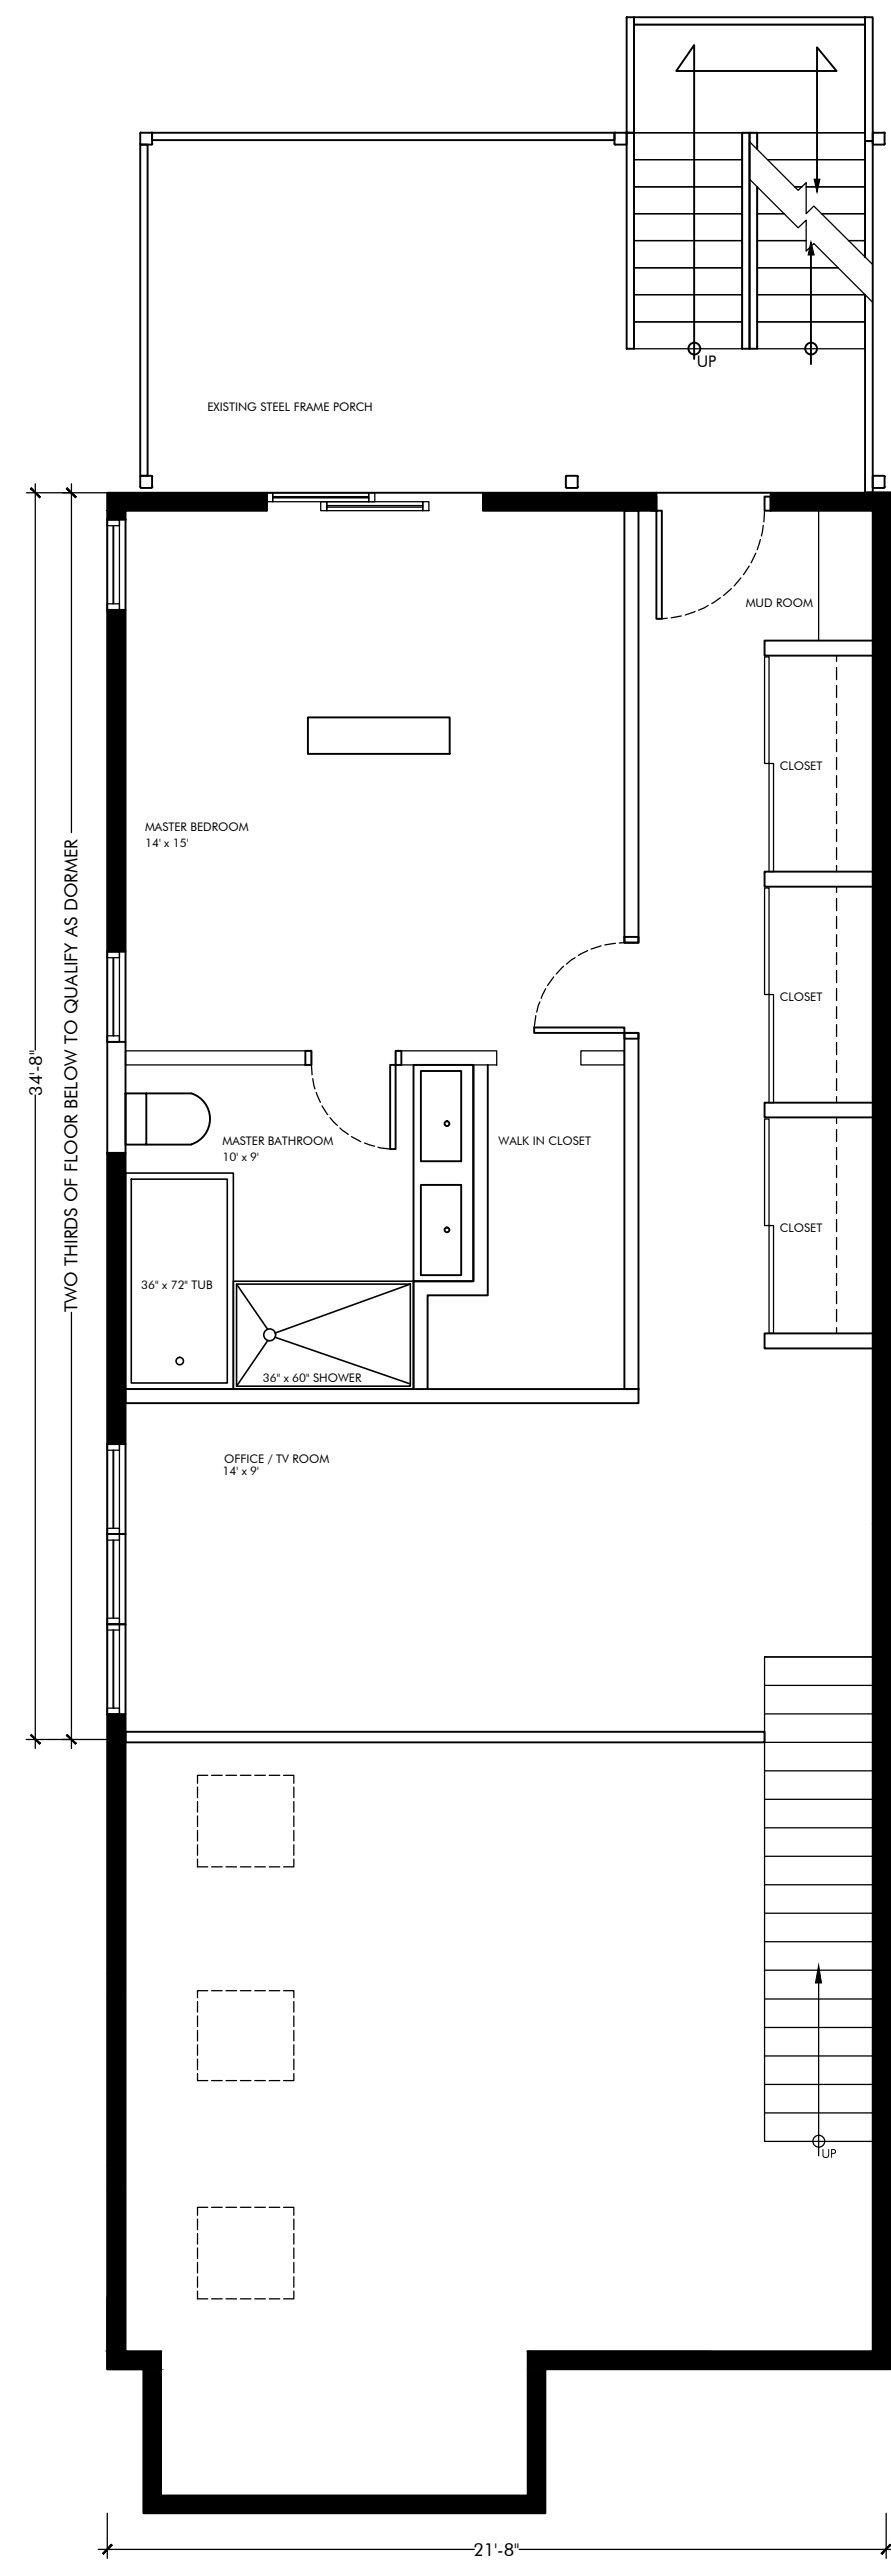


BASEMENT PLAN
Scale: 1/8" = 1'-0"

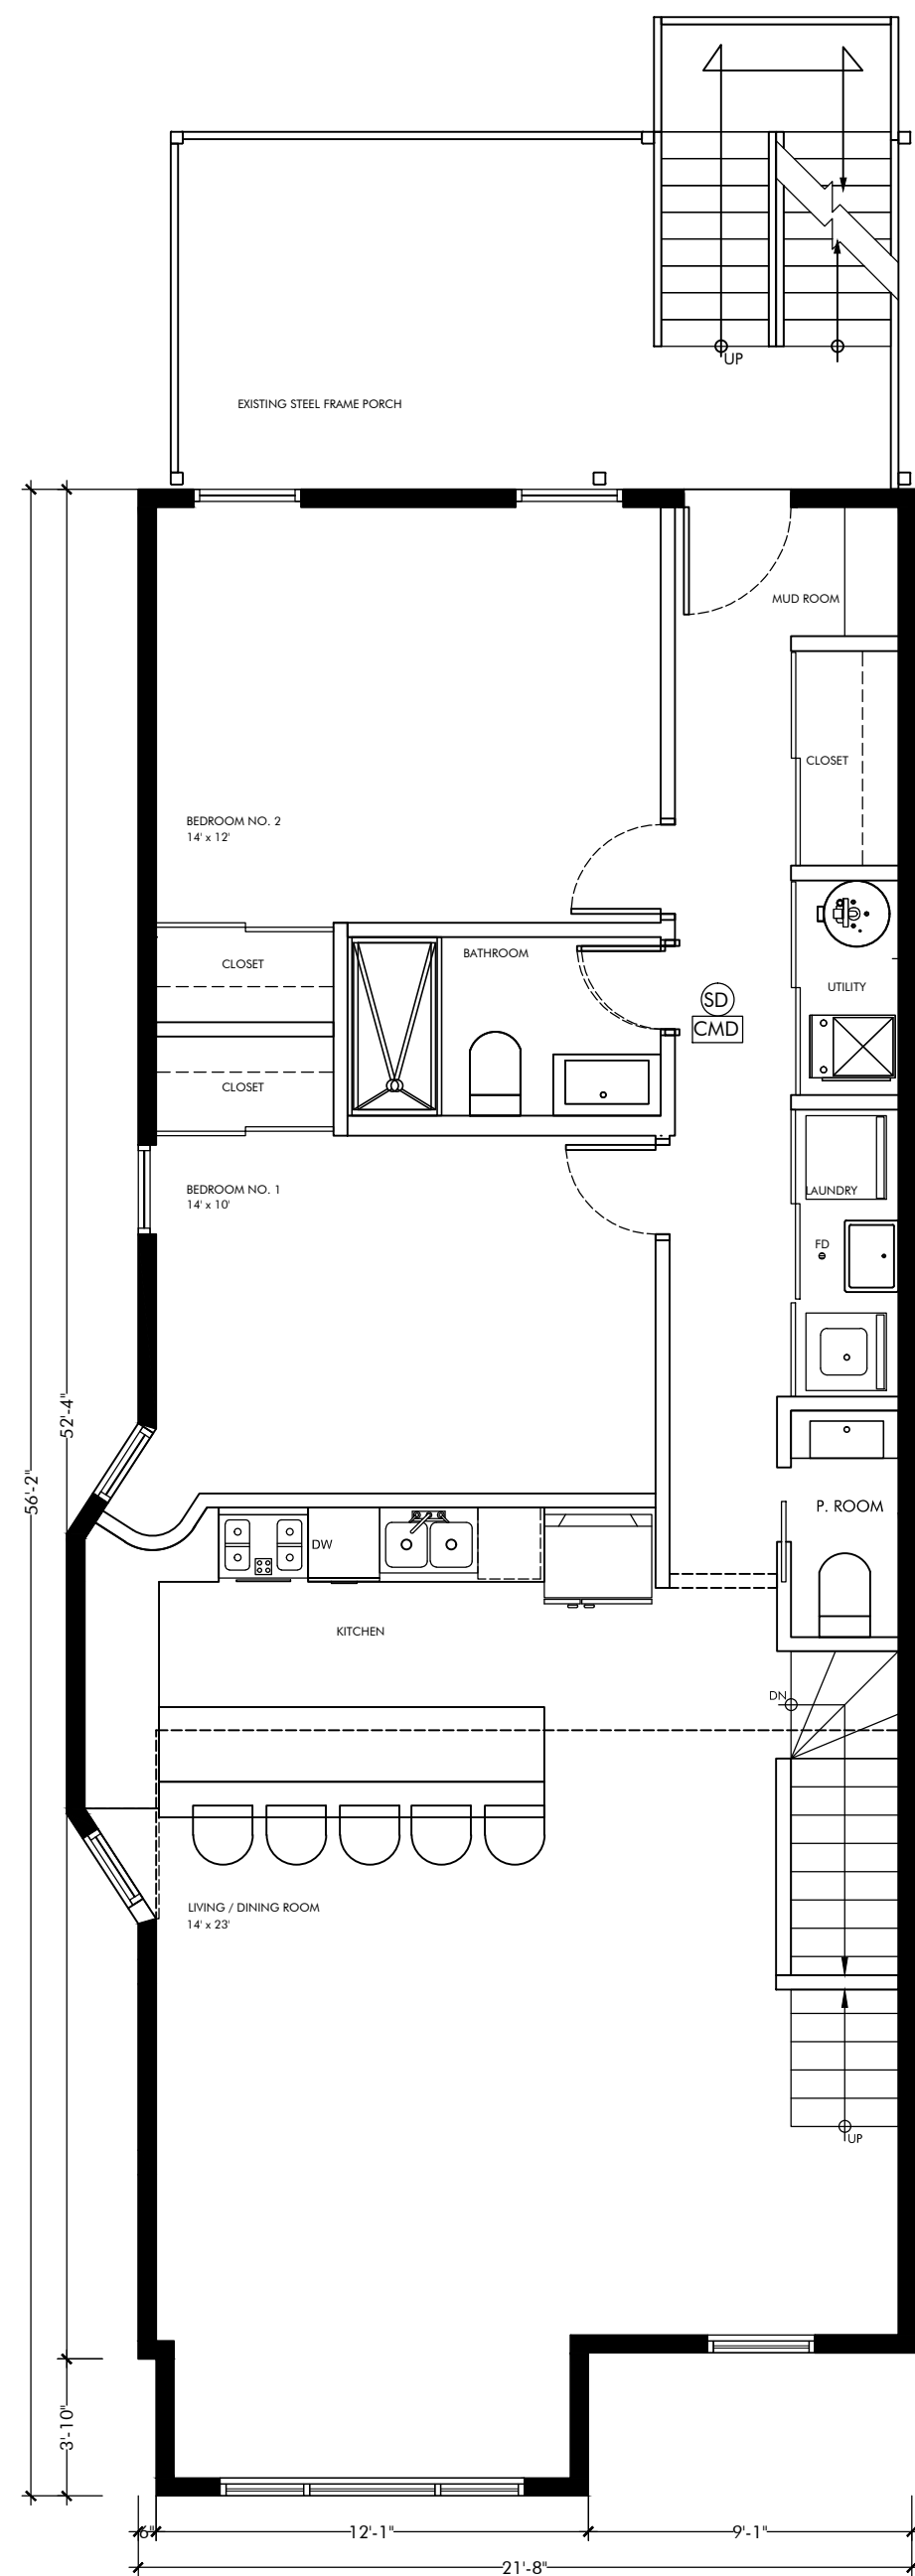


BASEMENT PLAN
Scale: 1/8" = 1'-0"

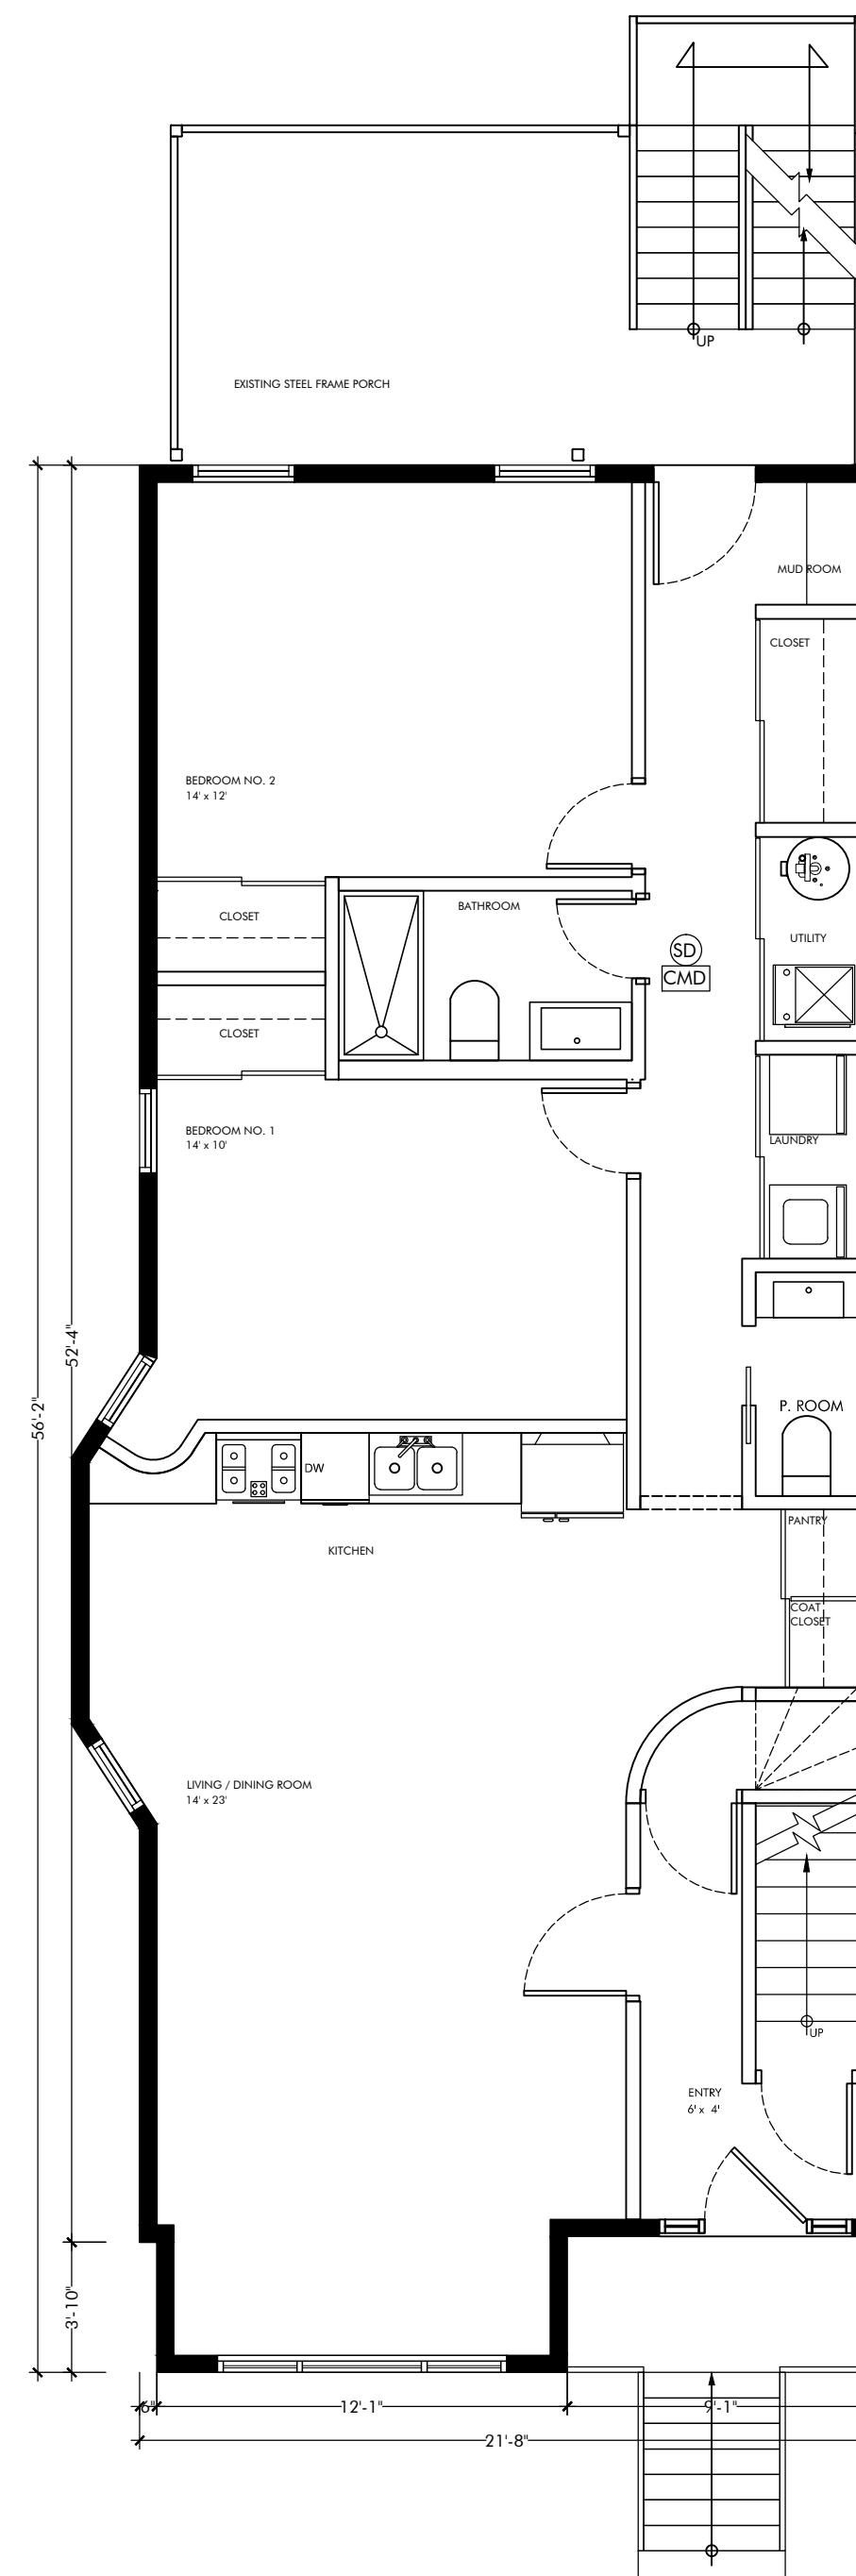

BASEMENT PLAN
Scale: 1/8" = 1'-0"

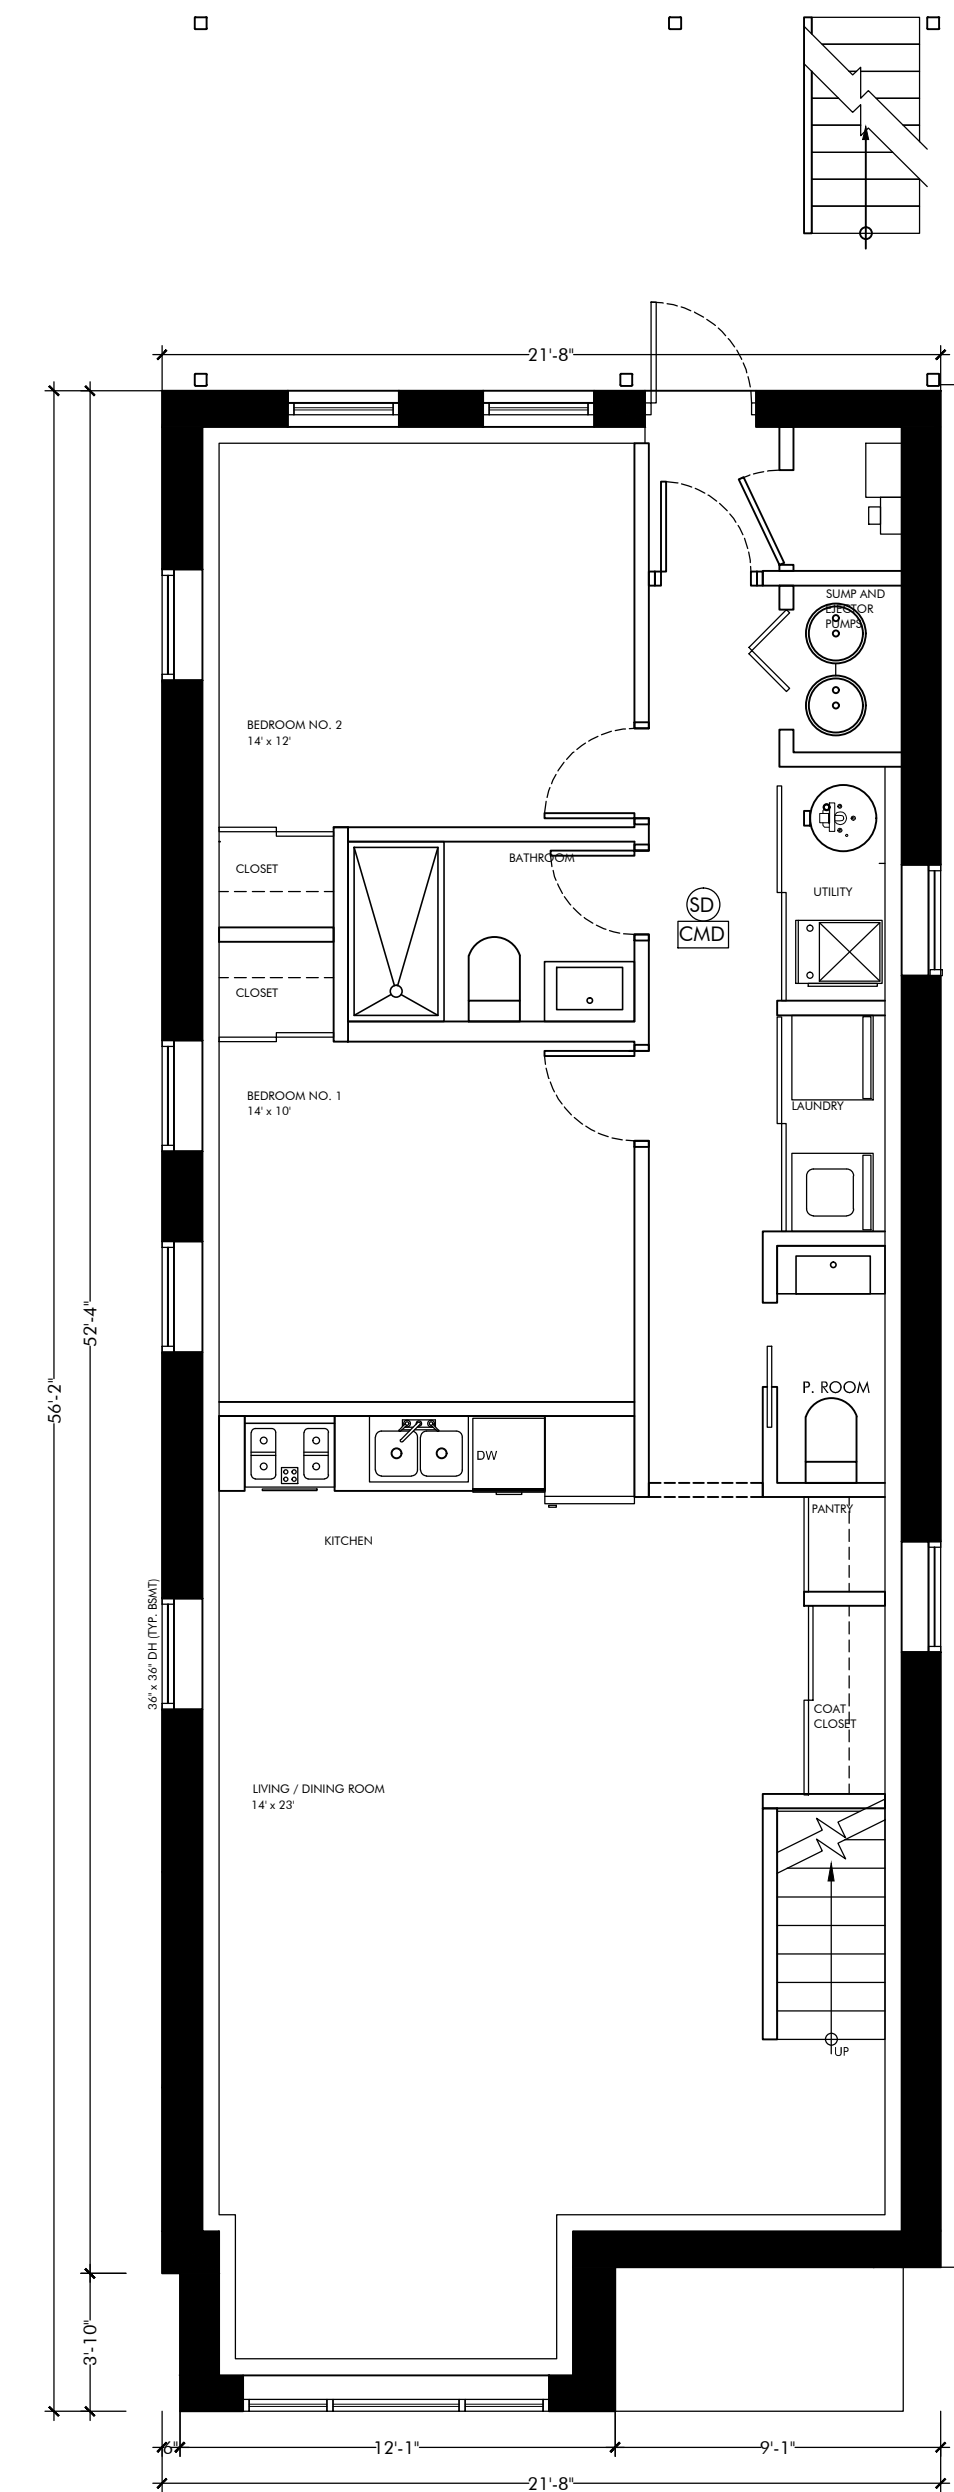

BASEMENT PLAN
Scale: 1/8" = 1'-0"

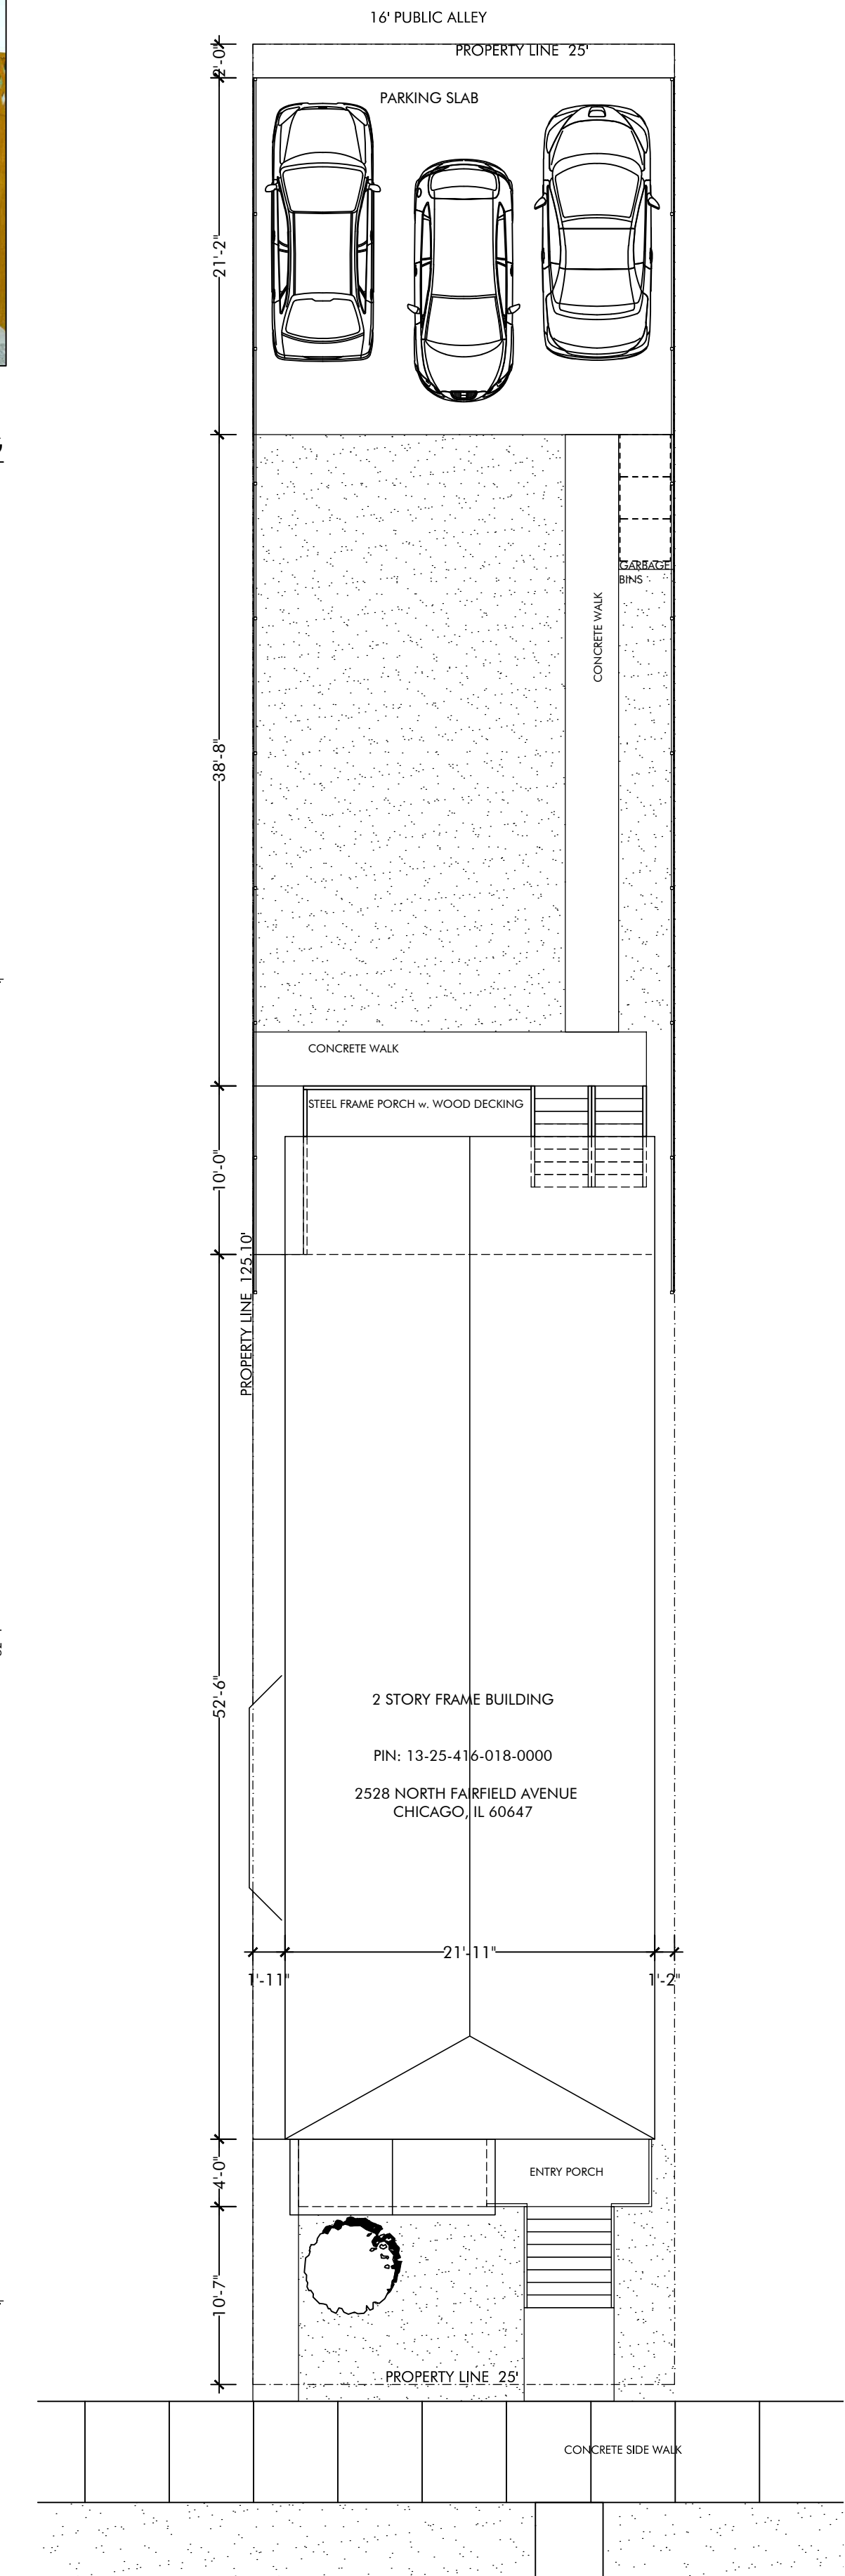

8 0 4 8
1/8" = 1'-0"
N
SITE PLAN
Scale: 1/8" = 1'-0"

2528 N FAIRFIELD AVE.