

1 CONTEXT SITE PLAN
 1/32" = 1'-0"




2731 W. PRINDIVILLE
 2731 W. PRINDIVILLE ST.
 CHICAGO, ILLINOIS 60647

© COPYRIGHT SPACE ARCHITECTS + PLANNERS

SPACE
 ARCHITECTS + PLANNERS
 2149 N. TALMAN AVE, CHICAGO, IL 60647
 P. 312.829.6666
 E. INFO@SPACEARCHPLAN.COM

SHEET
GGNA

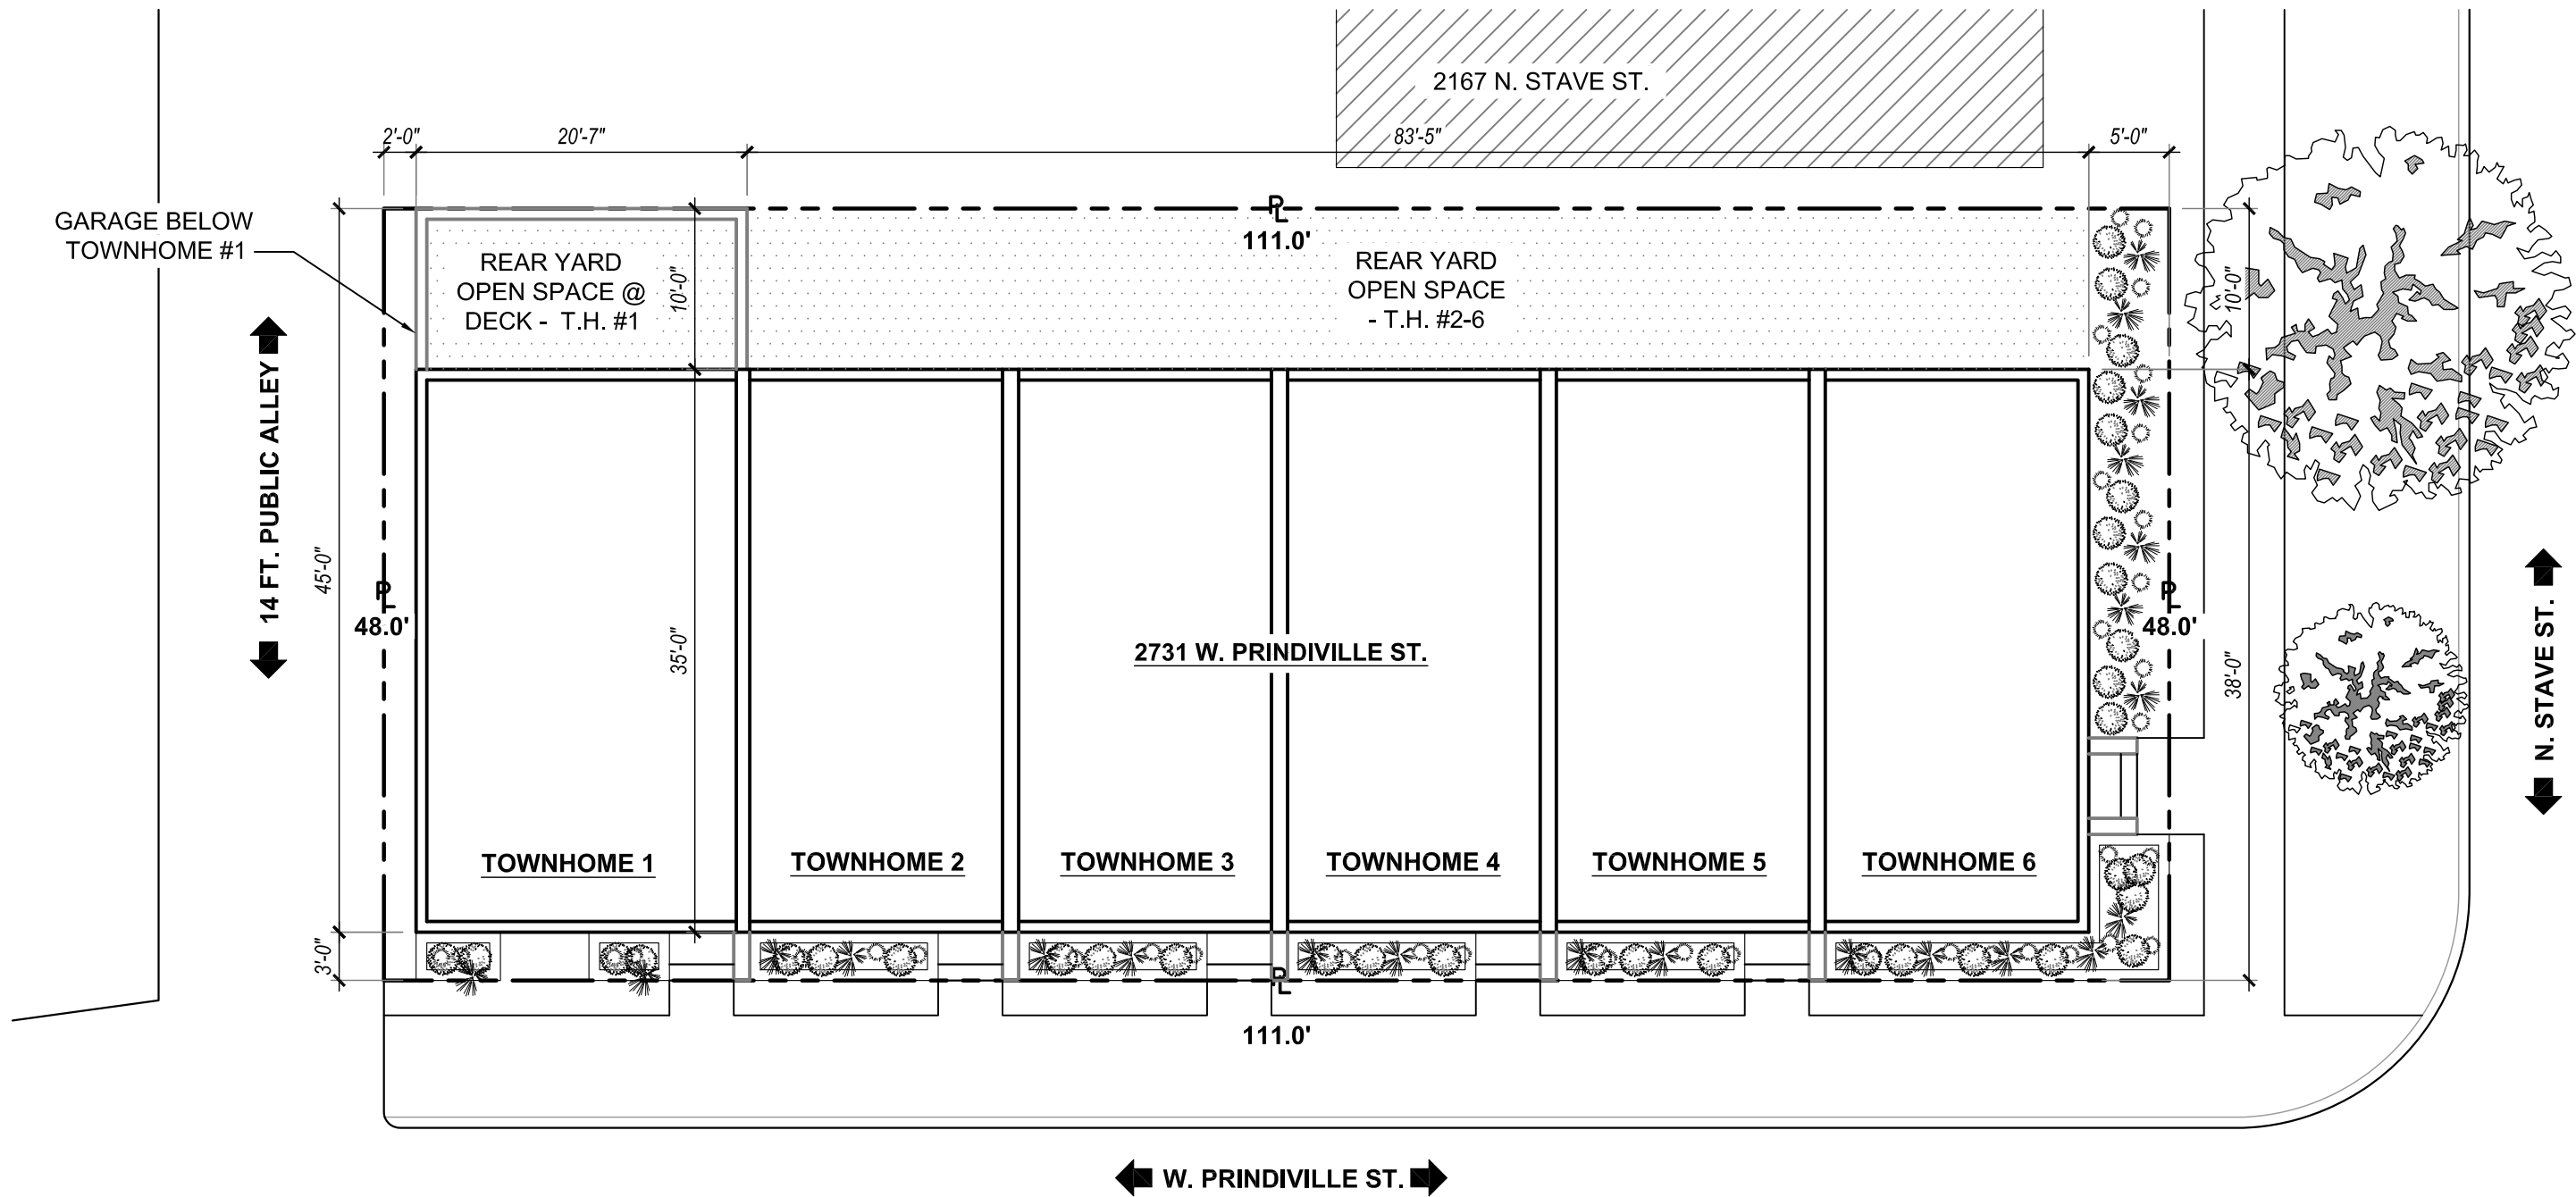


1 SITE PLAN
 3/32" = 1'-0"




2731 W. PRINDIVILLE
 2731 W. PRINDIVILLE ST.
 CHICAGO, ILLINOIS 60647


SPACE
 ARCHITECTS + PLANNERS
2149 N. TALMAN AVE, CHICAGO, IL 60647
 P. 312.829.6666
 E. INFO@SPACEARCHPLAN.COM

SHEET
1.0

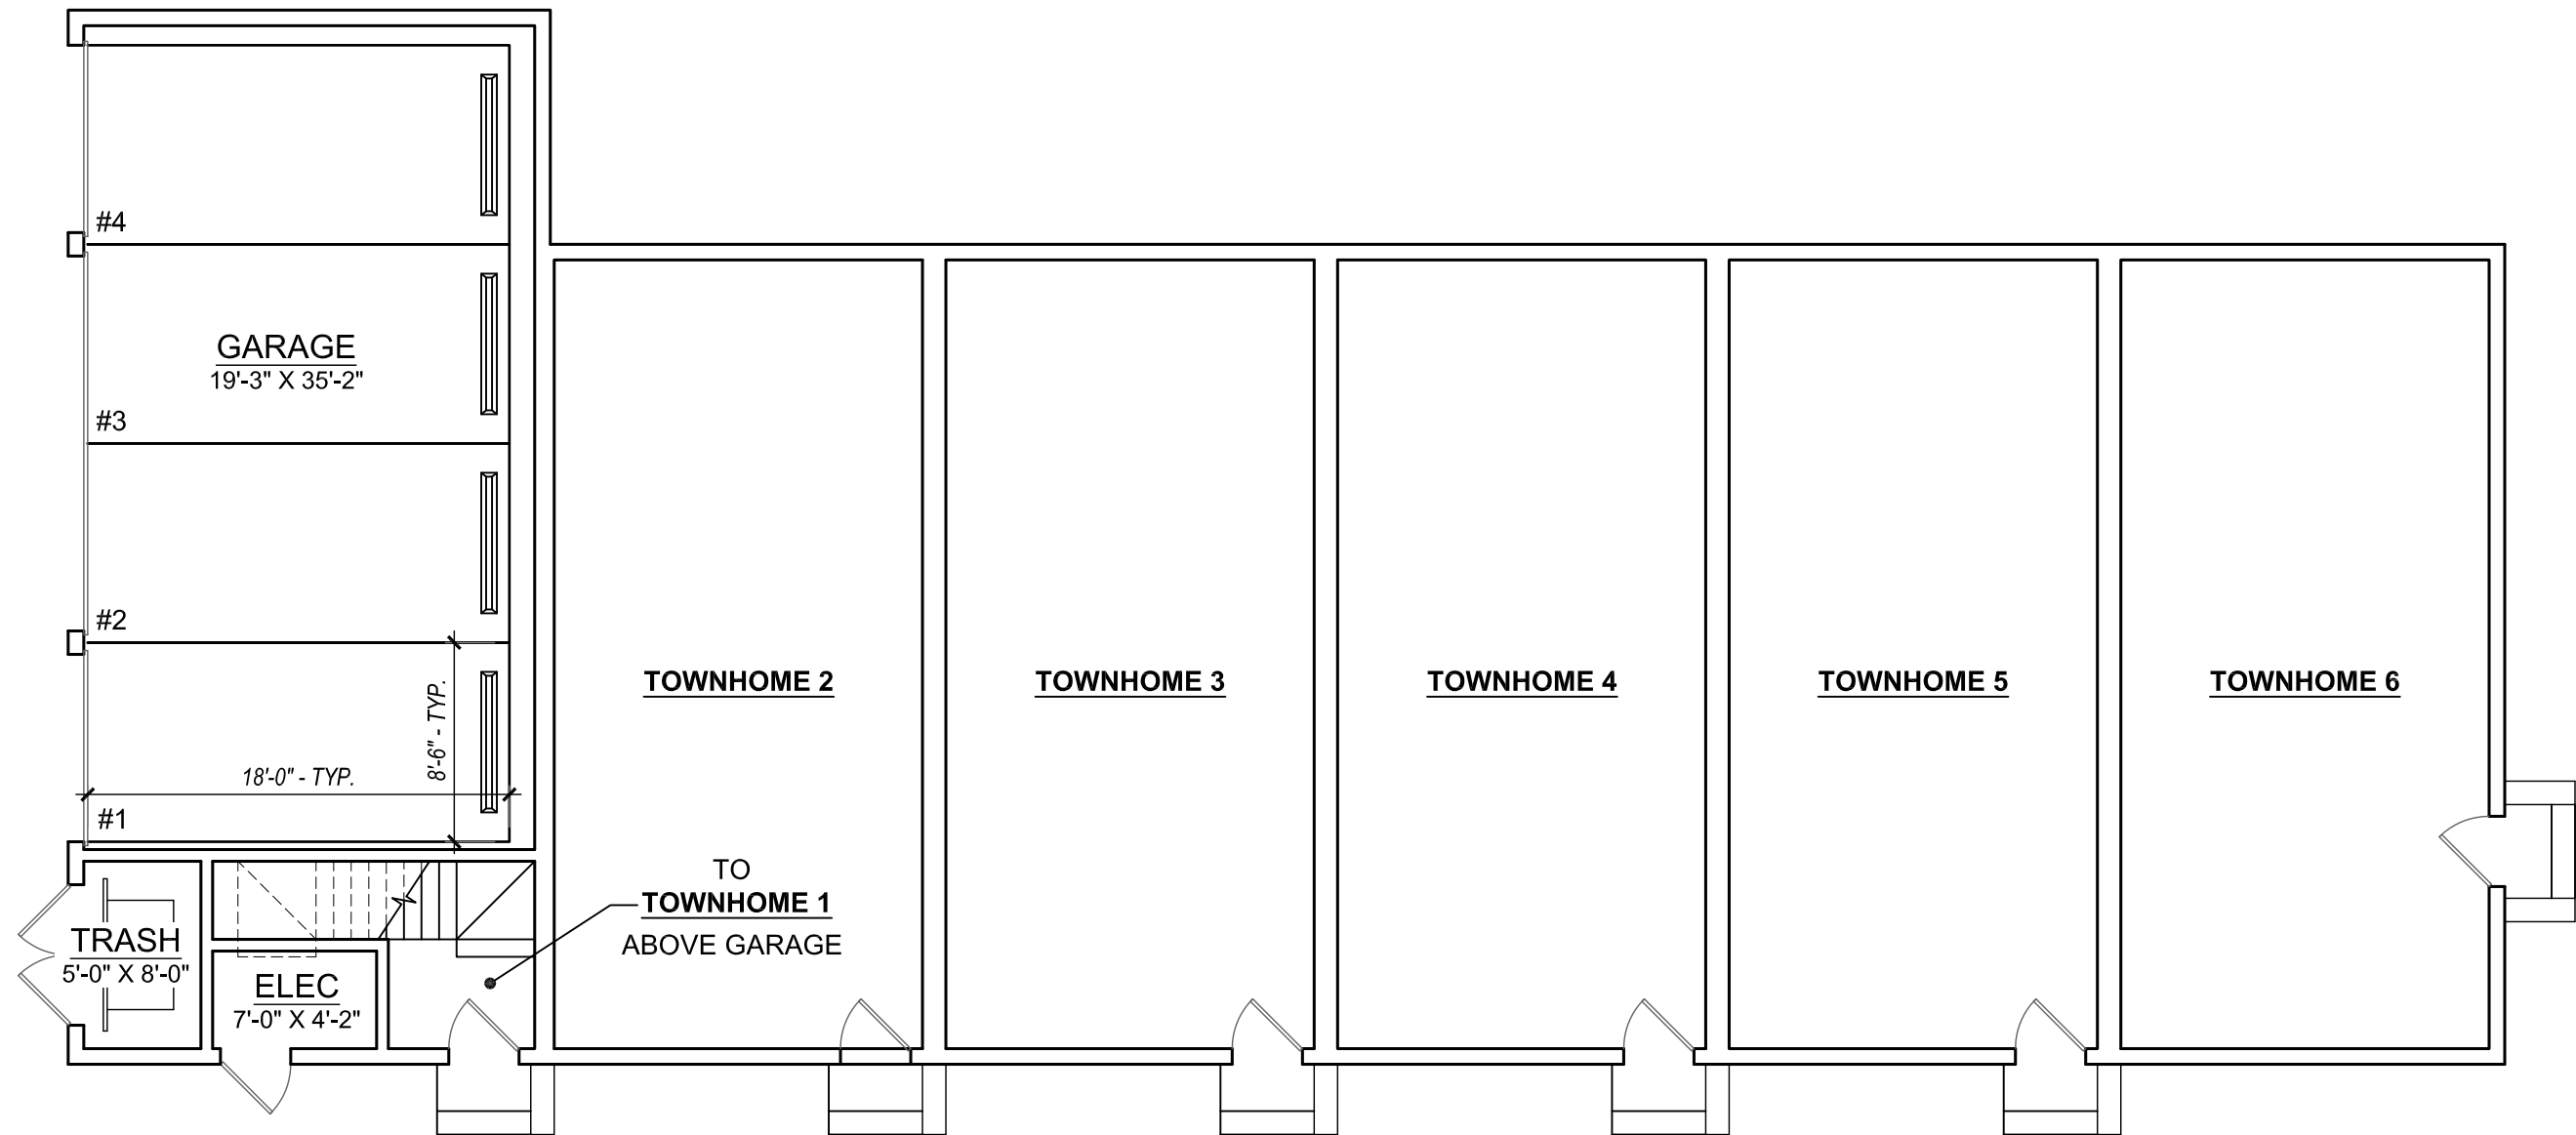



1 1ST FL. OVERALL PLAN
 1/4" = 1'-0"

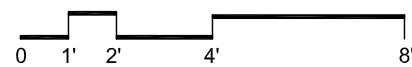

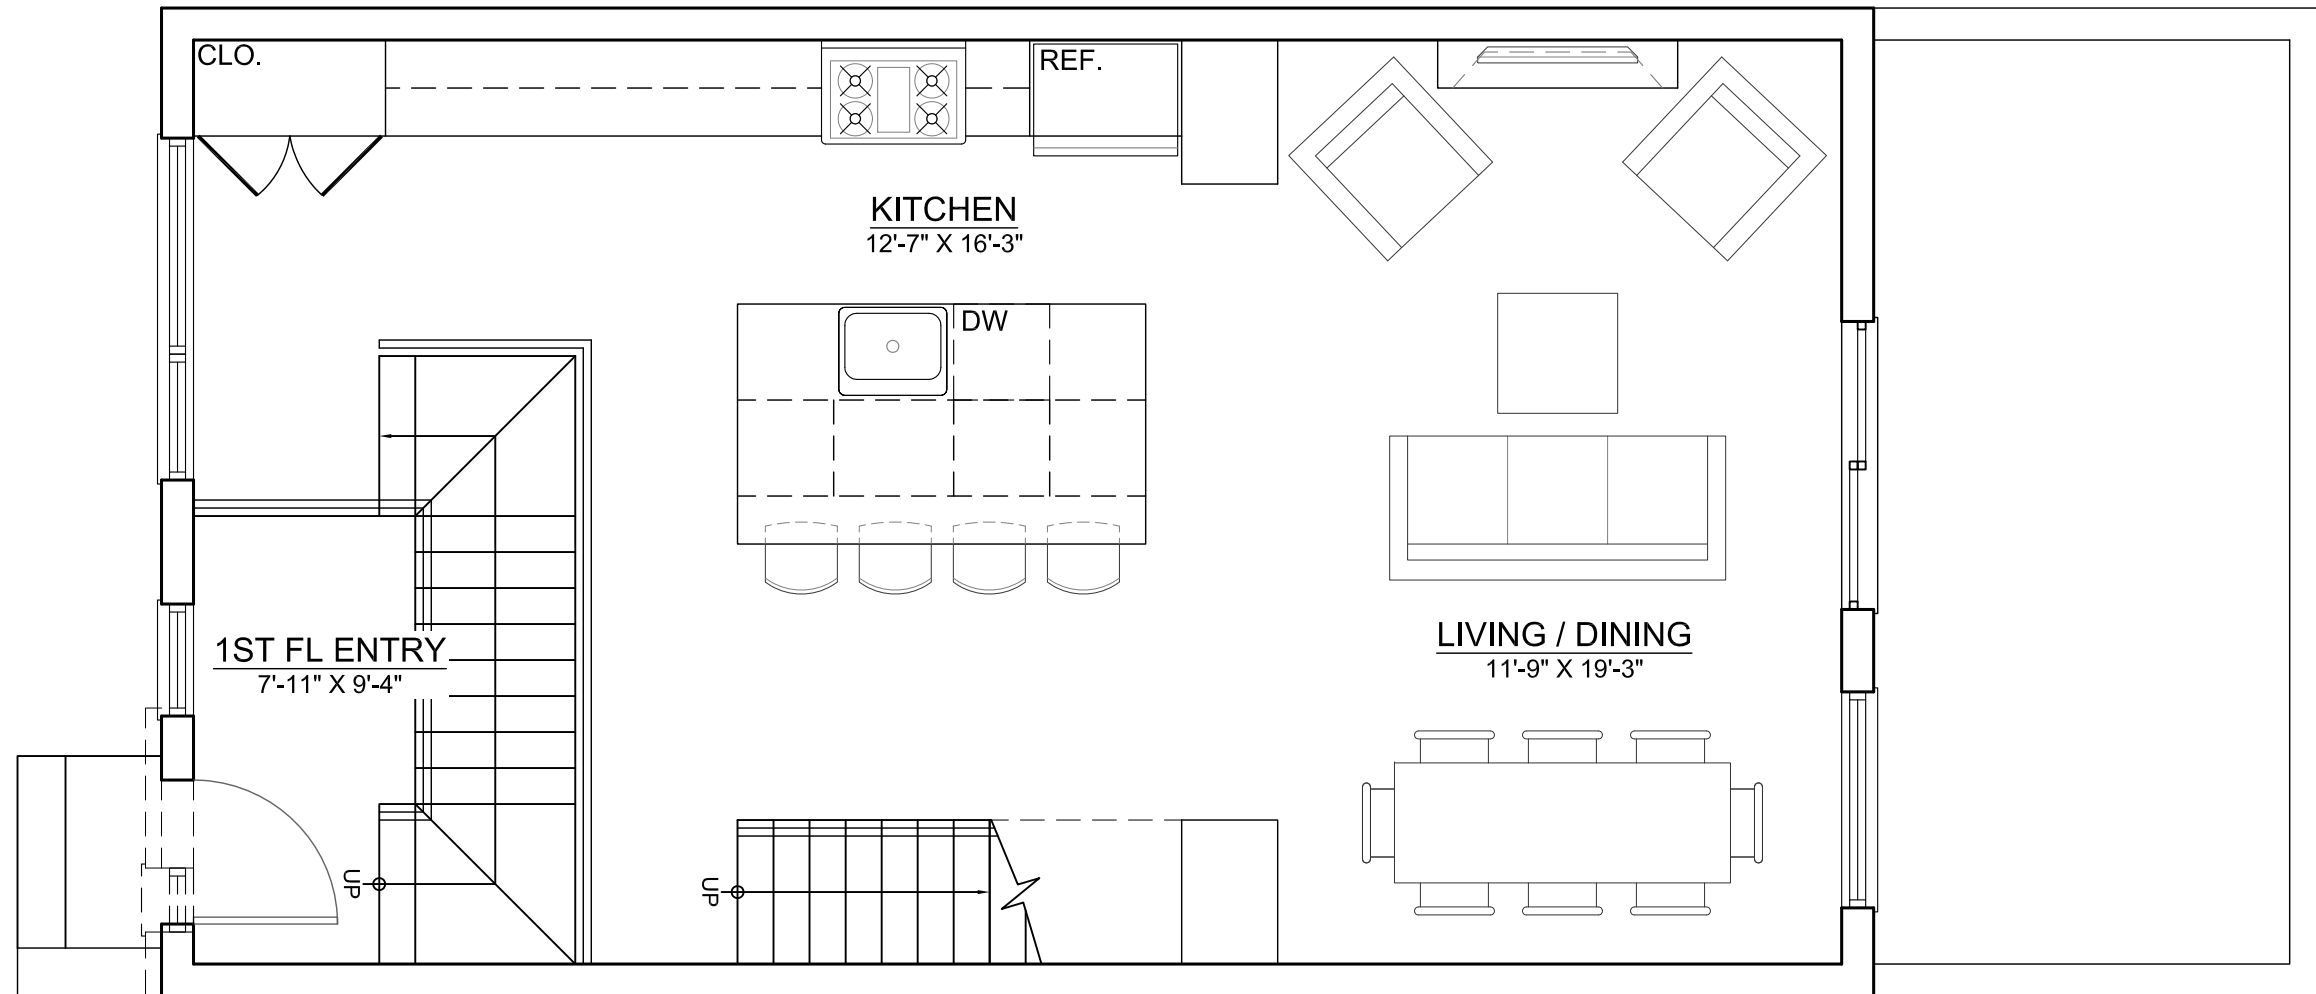


1 1ST FL. ENTRY / 2ND FL. PLAN - TOWNHOME #1
 1/4" = 1'-0"

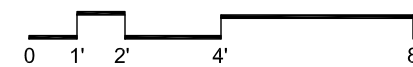

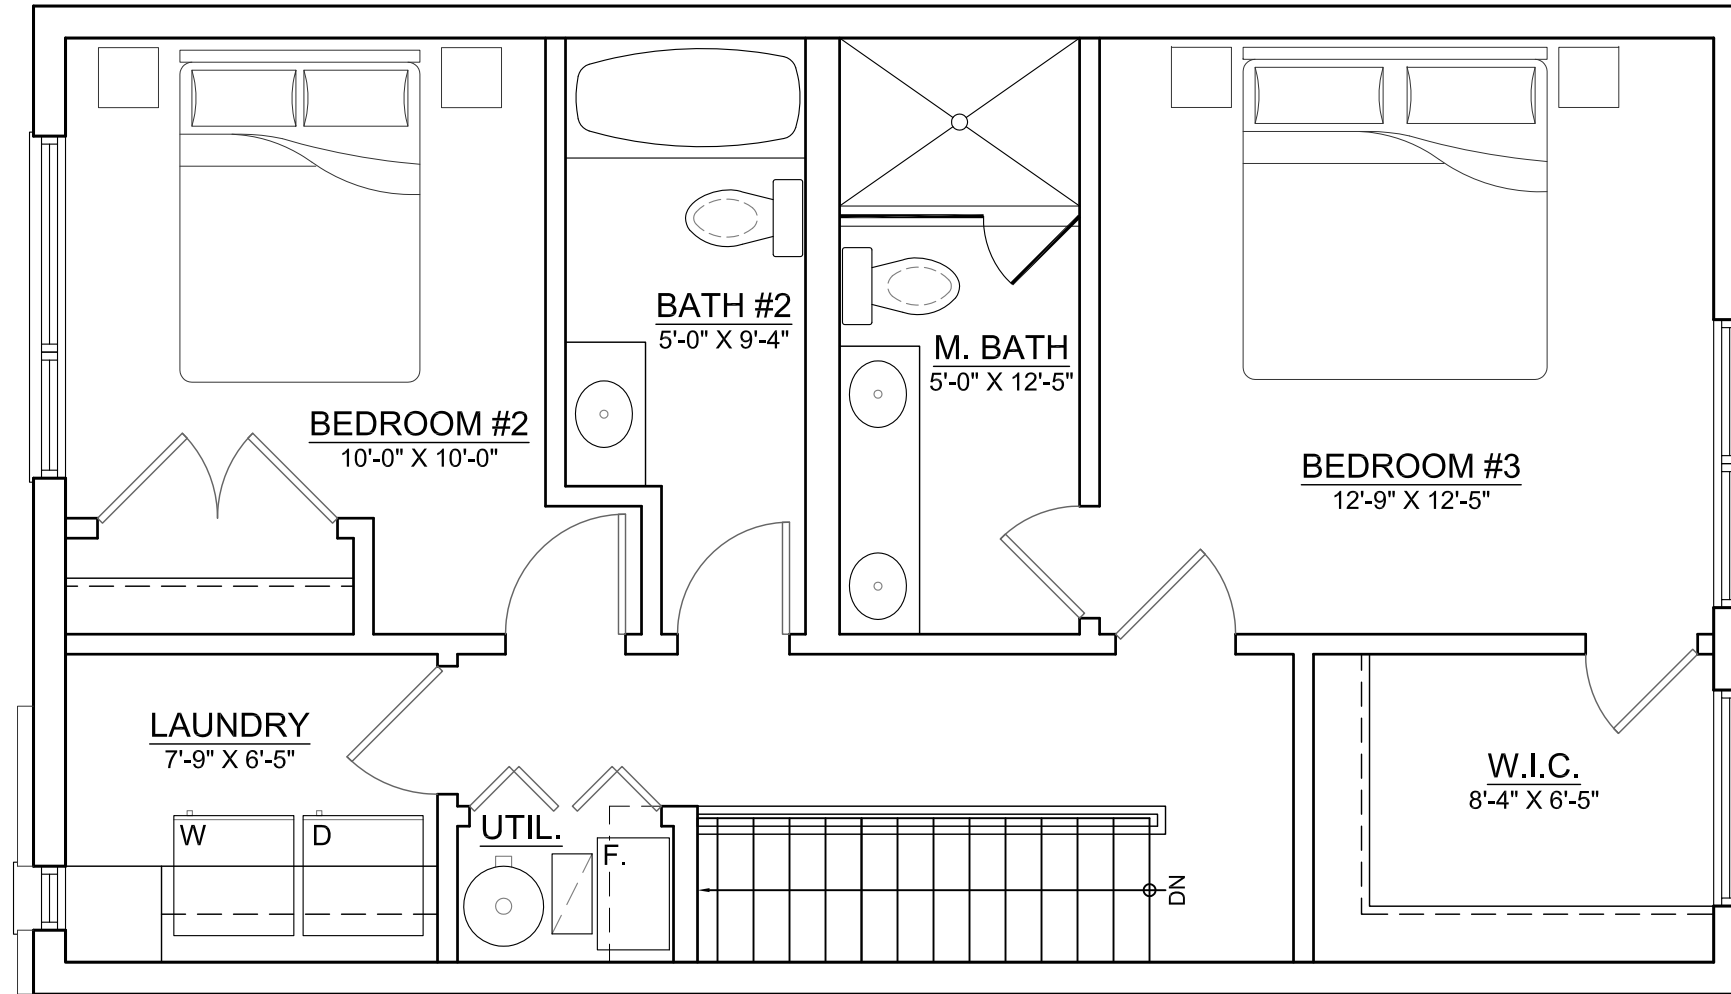



1 3RD FL. PLAN - TOWNHOME #1
 1/4" = 1'-0"



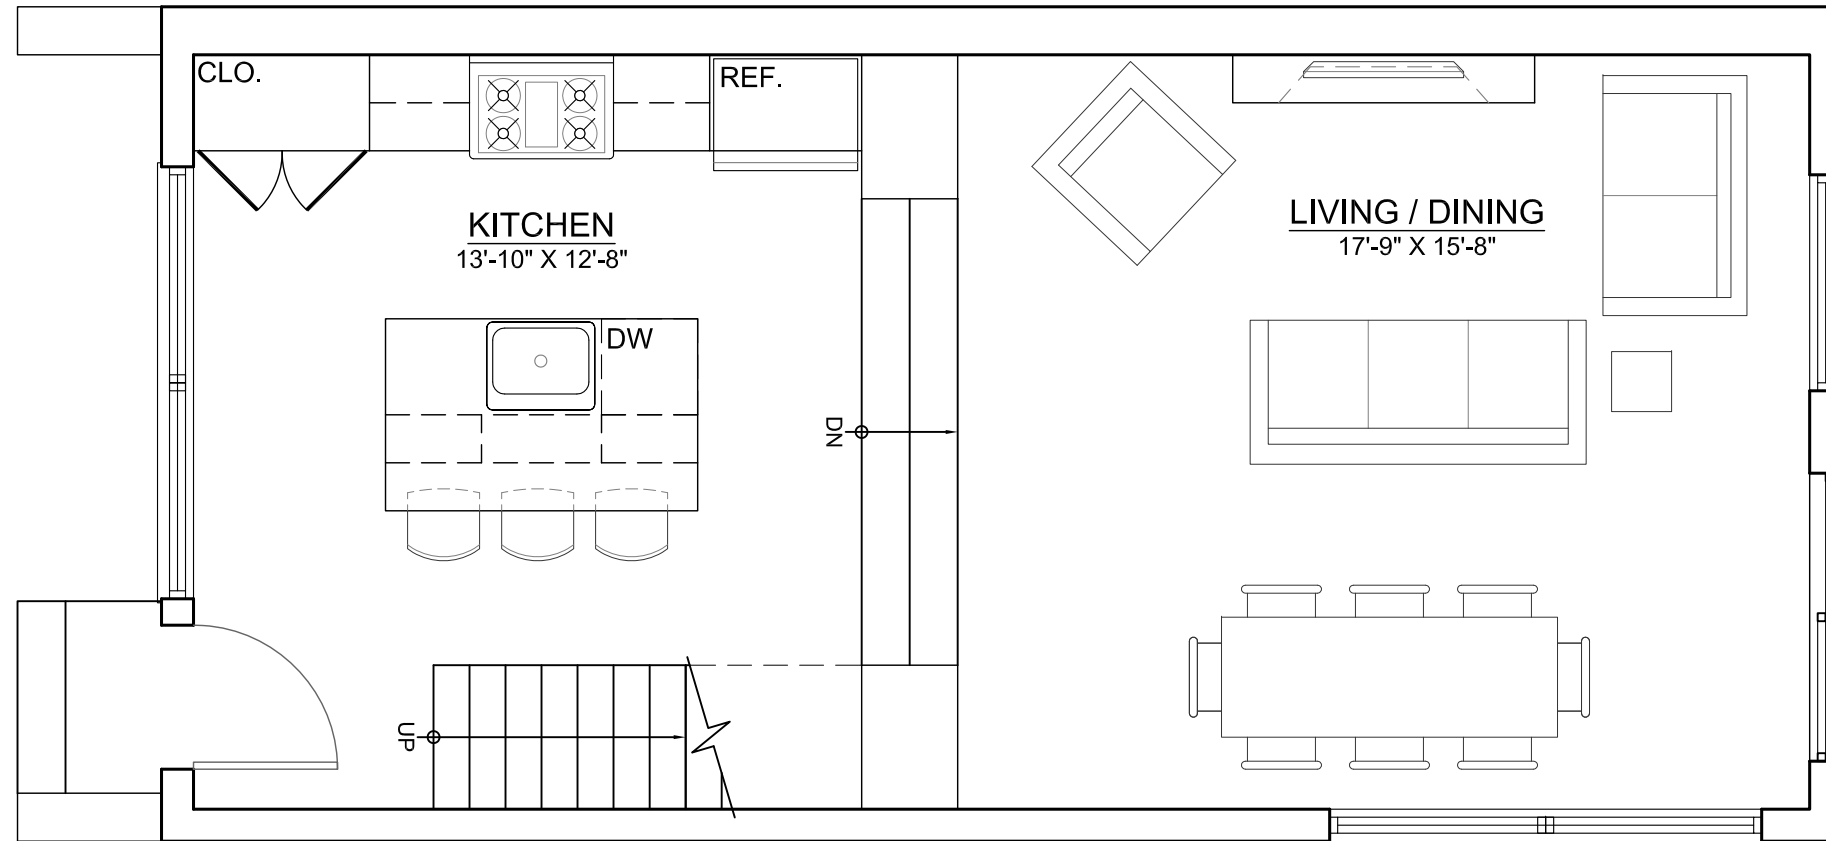


1 TYP. 1ST FL. PLAN - TOWNHOMES #2-6
 1/4" = 1'-0"

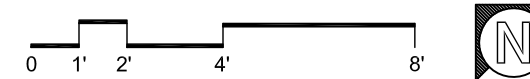

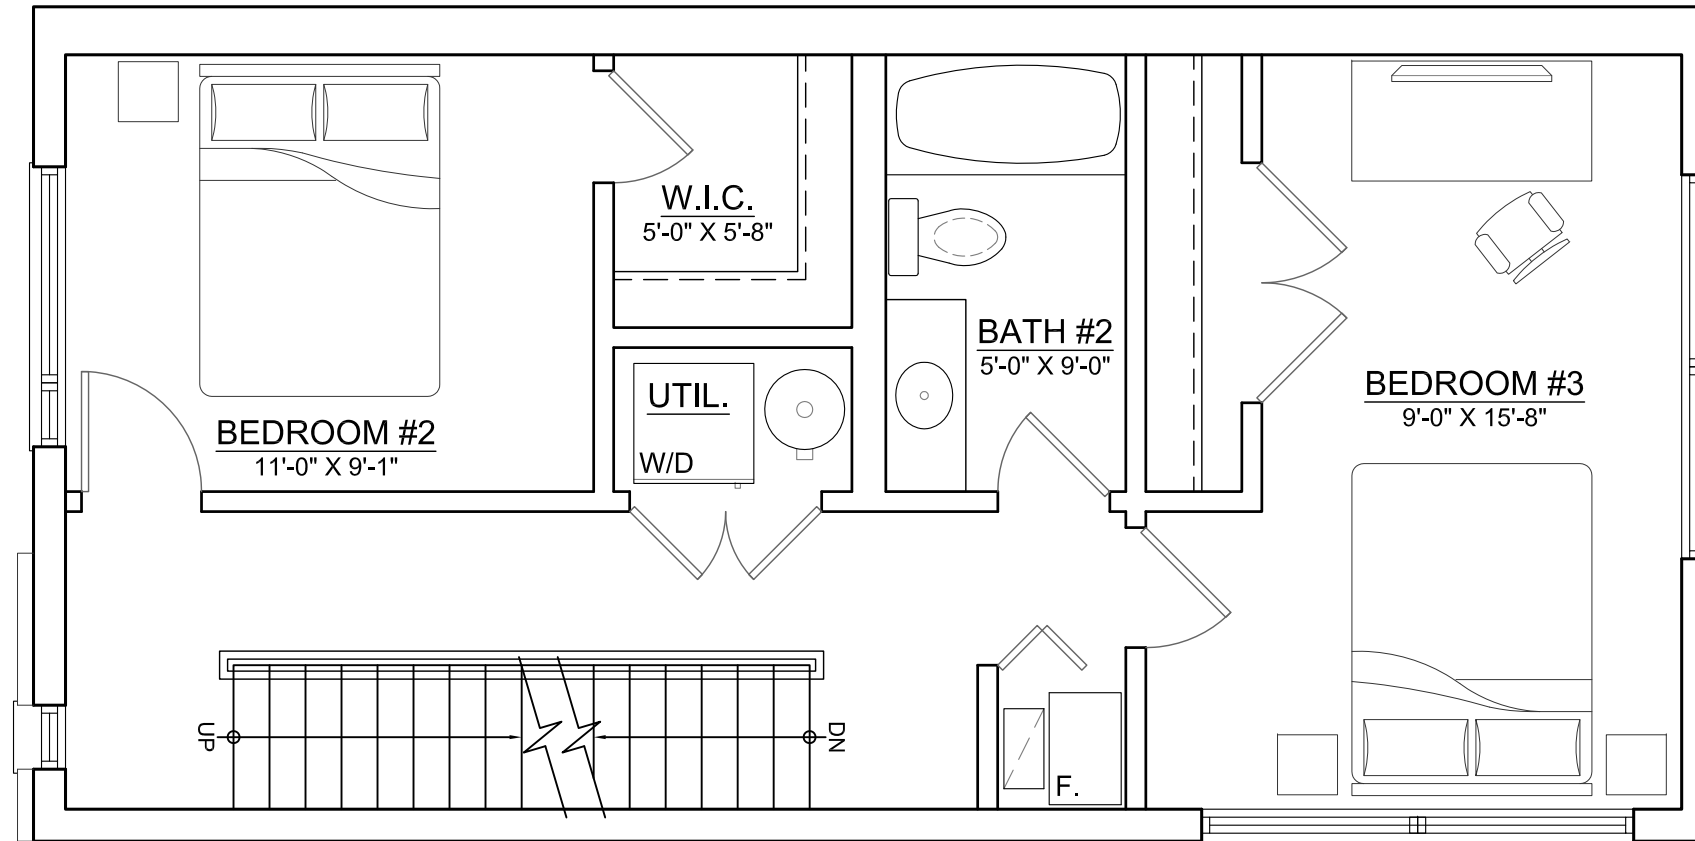



1 TYP. 2ND FL. PLAN - TOWNHOMES #2-6
 1/4" = 1'-0"



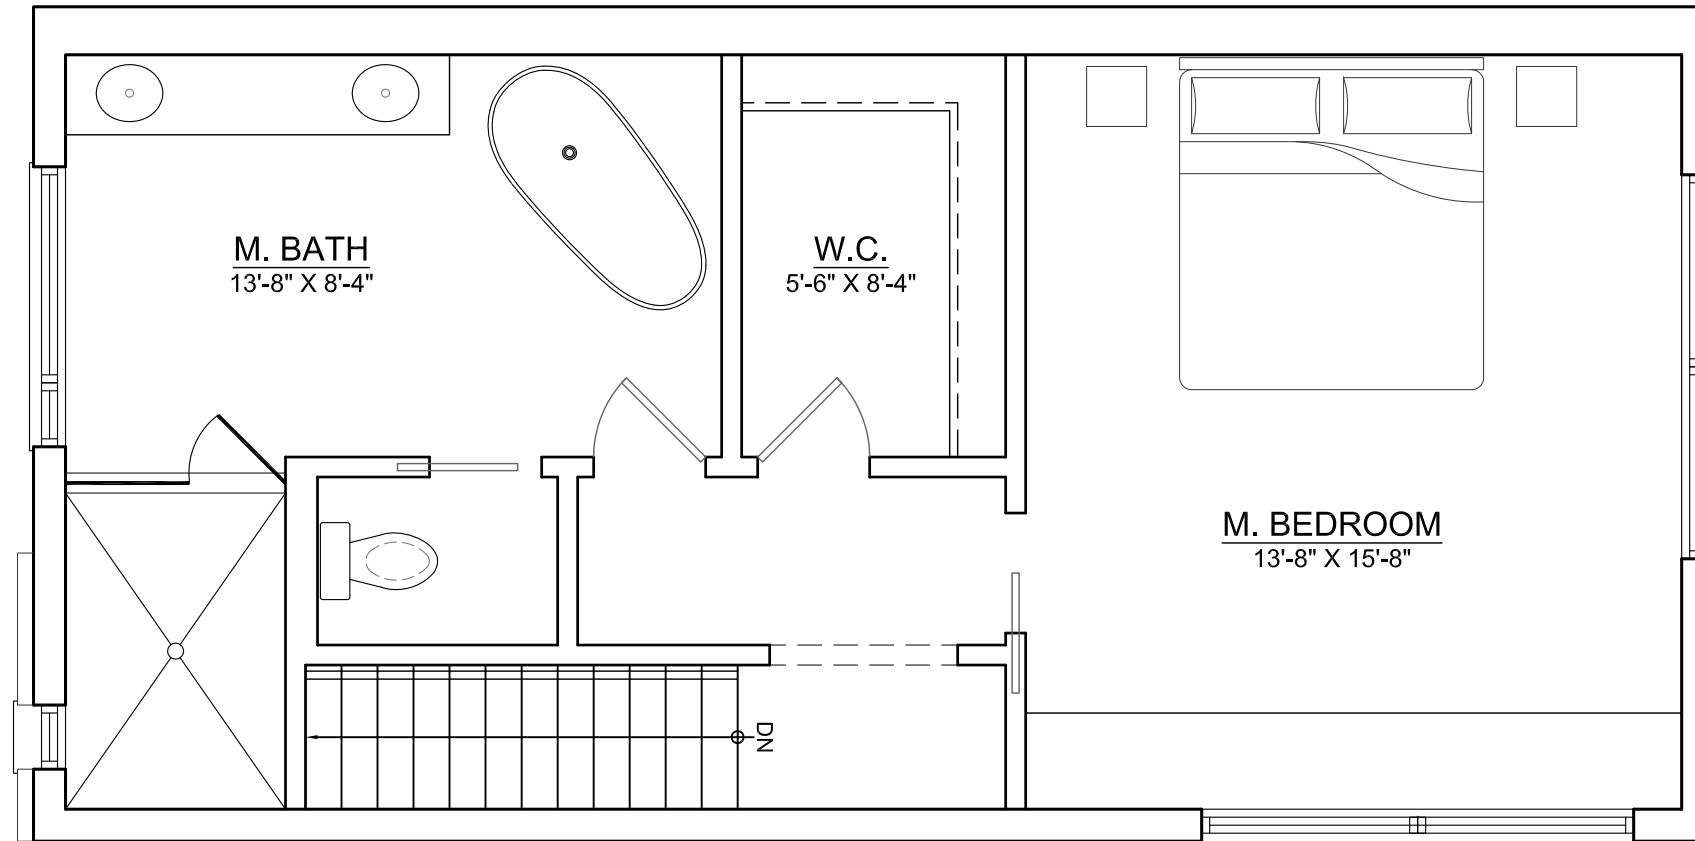

1 TYP. 3RD FL. PLAN - TOWNHOMES #2-6
 1/4" = 1'-0"

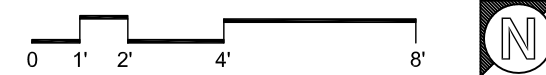

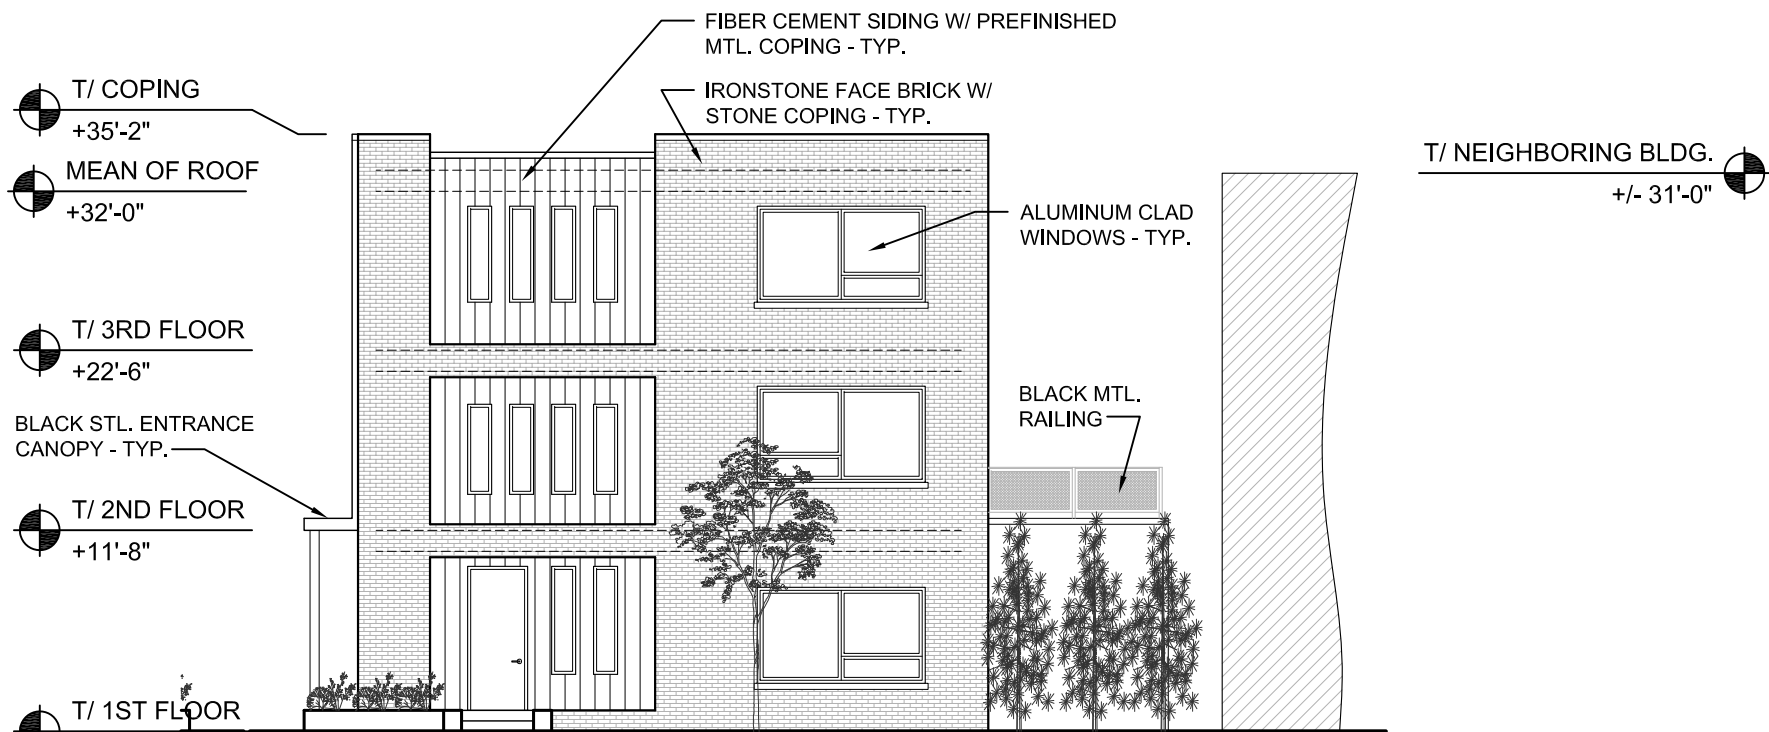

2 STAVE ELEVATION
3/32" = 1'-0"



1 PRINDIVILLE ELEVATION
1/8" = 1'-0"

2731 W. PRINDIVILLE
2731 W. PRINDIVILLE ST.
CHICAGO, ILLINOIS 60647

© COPYRIGHT SPACE ARCHITECTS + PLANNERS

SPACE
ARCHITECTS + PLANNERS
2149 N. TALMAN AVE, CHICAGO, IL 60647
P. 312.829.6666
E. INFO@SPACEARCHPLAN.COM

SHEET
8.0

T/ COPING
+34'-2"
MEAN OF ROOF
+32'-0"


ALUM. CLAD
WINDOWS - TYP.

T/ 3RD FLOOR
+22'-6"

BLACK MTL.
RAILING

T/ 2ND FLOOR
+11'-8"

T/ 1ST FLOOR
0'-0"

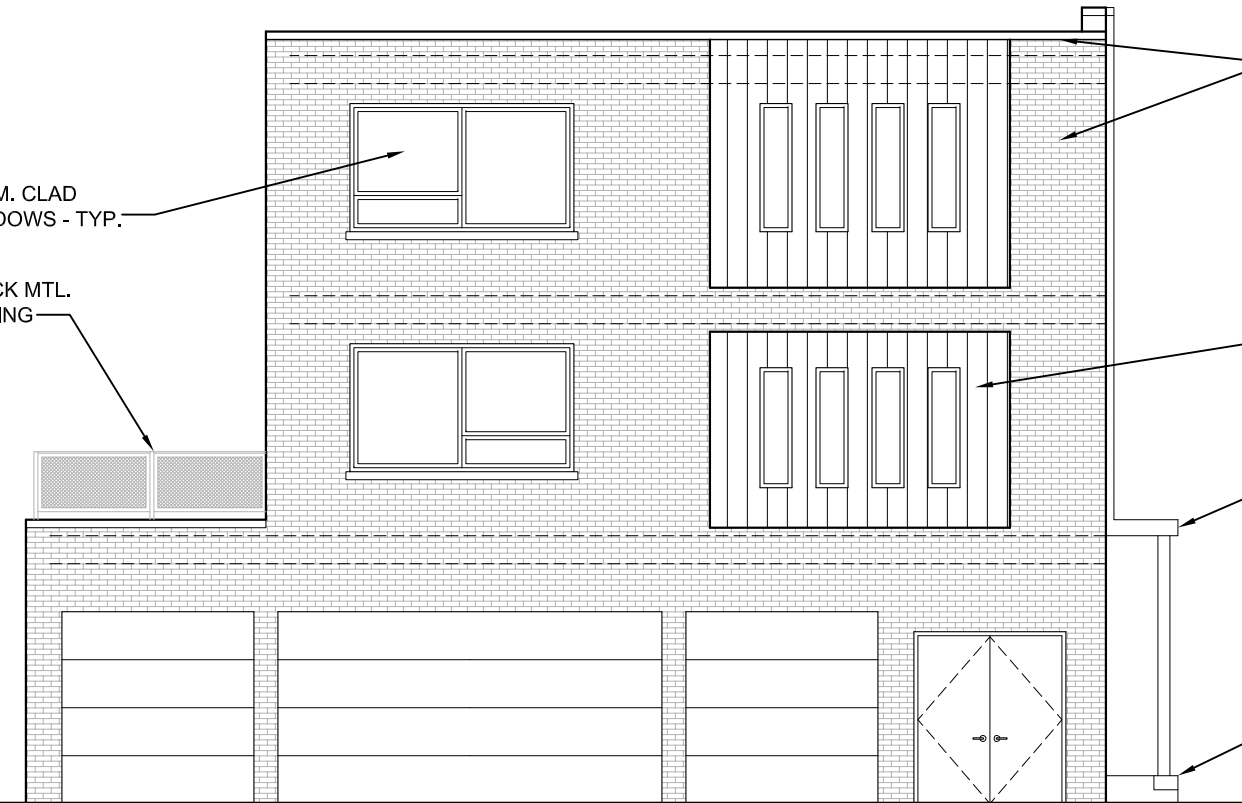

FACE BRICK W/ STONE
COPING - TYP.

FIBER CEMENT SIDING W/
PREFINISHED MTL. COPING - TYP.

ENTRANCE CANOPY - TYP.

BRICK PLANTER - TYP.

2 ALLEY ELEVATION


1/8" = 1'-0"

T/ COPING
+35'-2"
MEAN OF ROOF
+32'-0"

T/ 3RD FLOOR
+22'-6"

T/ 2ND FLOOR
+11'-8"

T/ 1ST FLOOR
0'-0"

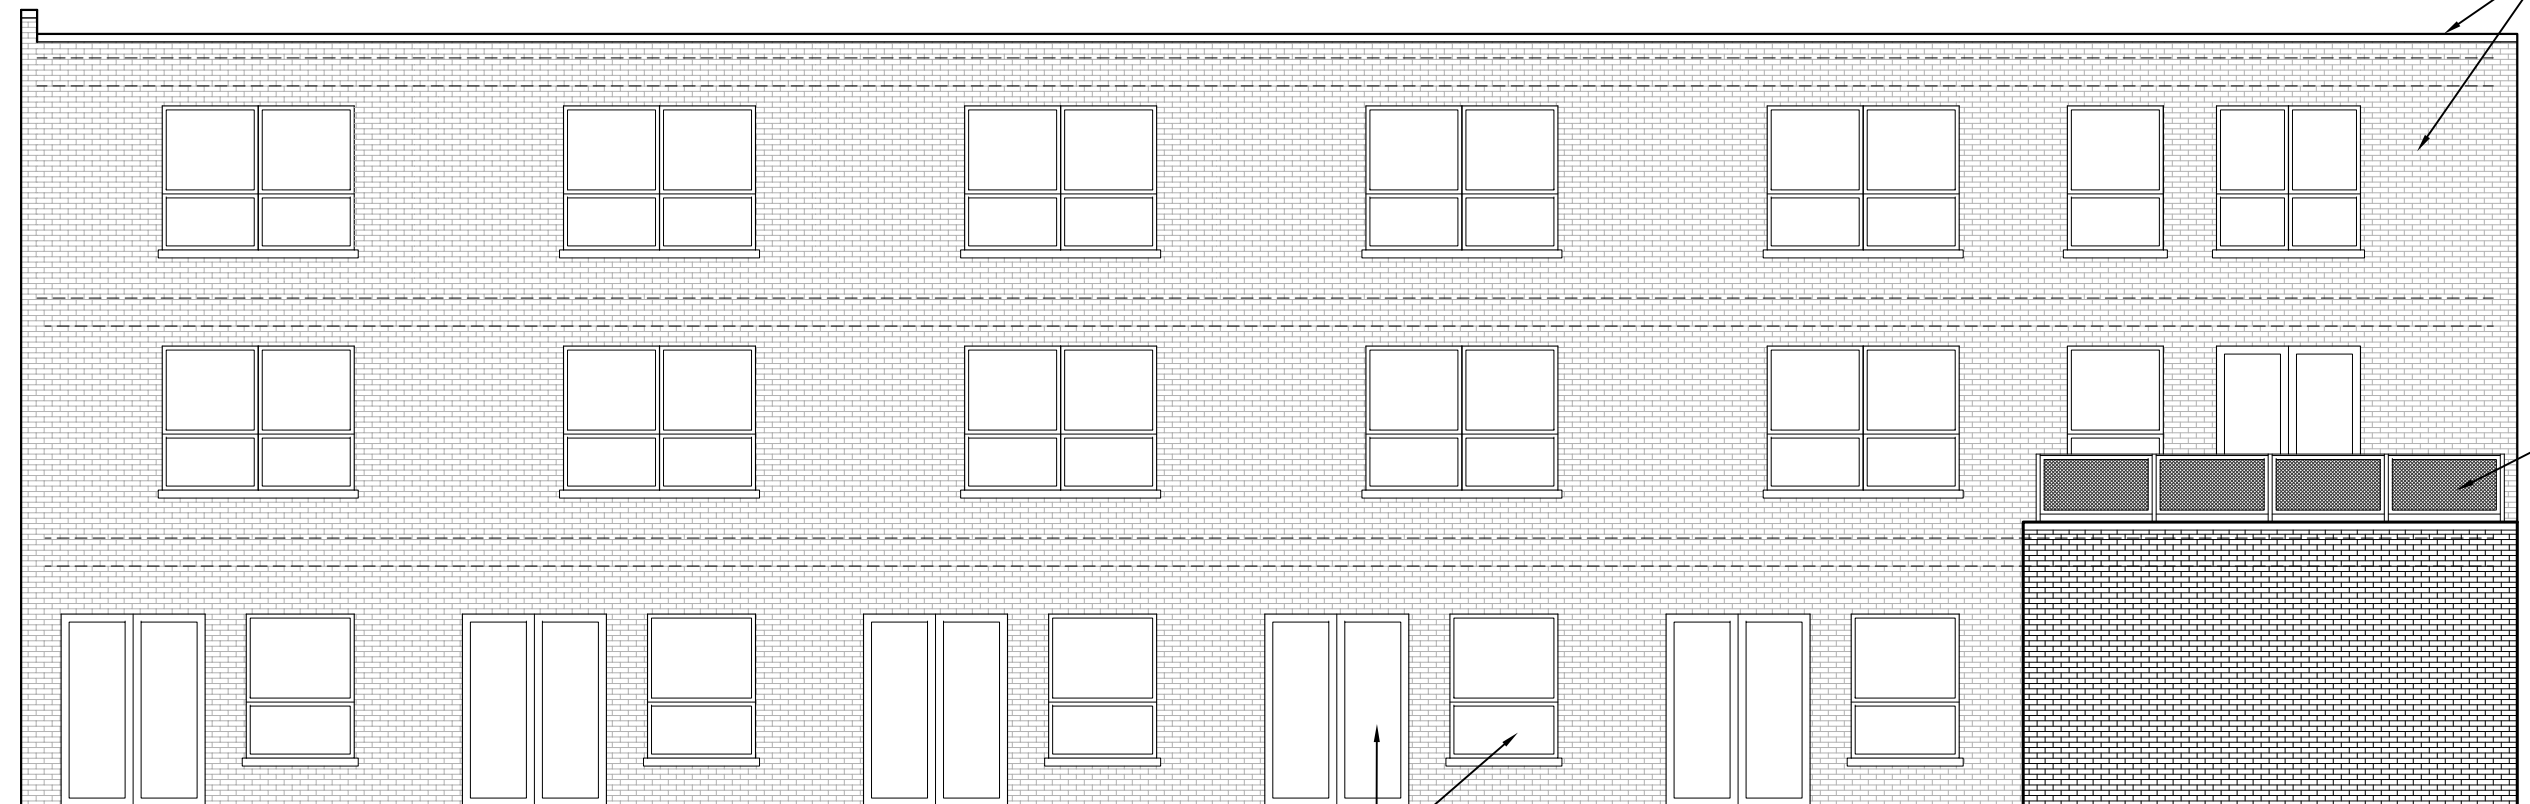

FACE BRICK W/
STONE COPING -
TYP.

BLACK MTL.
RAILING

ALUM. CLAD
WINDOWS & DOORS - TYP.

1 REAR ELEVATION

1/8" = 1'-0"

2731 W. PRINDIVILLE
2731 W. PRINDIVILLE ST.
CHICAGO, ILLINOIS 60647

SPACE
ARCHITECTS + PLANNERS
2147 N. TALMAN AVE., CHICAGO, IL 60647
P. 312.829.6666
E. INFO@SPACEARCHPLAN.COM

SHEET
9.0



1 PRINDIVILLE ELEVATION
1/8" = 1'-0"

2731 W. PRINDIVILLE
2731 W. PRINDIVILLE ST.
CHICAGO, ILLINOIS 60647

© COPYRIGHT SPACE ARCHITECTS + PLANNERS

SPACE
ARCHITECTS + PLANNERS
2149 N. TALMAN AVE. CHICAGO, IL 60647
P. 312.879.6666
E. INFO@SPACEARCHPLAN.COM

VERSION
1.0